

SiPH HOSPITAL
BANGKOK THAILAND

6th. FLOOR
FINANCE AND ACCOUNTING

INTERIOR DECORATION DRAWING
DATE : 23 NOVEMBER 2018

LEOINTER

REVISION

Rev No.	Revision Note	Date
1		17/09/2018

CLIENT'S APPROVAL

PROJECT DESIGNER

KONGSAK YUKTASEVI

APPROVED BY

DRAWN BY

ASSADANG IEMSA-ARD

DATE

23 / 11 / 2018

DRAWING TITLE

6th.Floor Building
FINANCE AND ACCOUNTING

REFLECTED CEILING PLAN &
FLOOR FINISHES & POWER
OUTLET PLAN

DWG NO.

AC-1-03

SCALE

1 : 50

REV.

SIZE

A1


INTERIOR ARCHITECTURE

DESIGNER


LEONTER

LEO INTERNATIONAL DESIGN GROUP CO., LTD.
39th FLOOR, OCEAN TOWER 2
75100-001 SURKHAMVIT 19 ROAD KLONGTOEY NUA,
VADHANA, BANGKOK 10110, THAILAND
TEL : +66 (0) 22617733
FAX : +66 (0) 22617734
E-MAIL : ligo@ligo.co.th
www.ligo.co.th

ALL DESIGNS ARE THE PROPERTY OF LEO INTERNATIONAL DESIGN GROUP AND CANNOT BE USED WITHOUT THEIR WRITTEN PERMISSION. DO NOT SCALE DRAWINGS AND ALL MEASUREMENTS MUST BE CHECKED AT THE SITE BY CONTRACTOR.

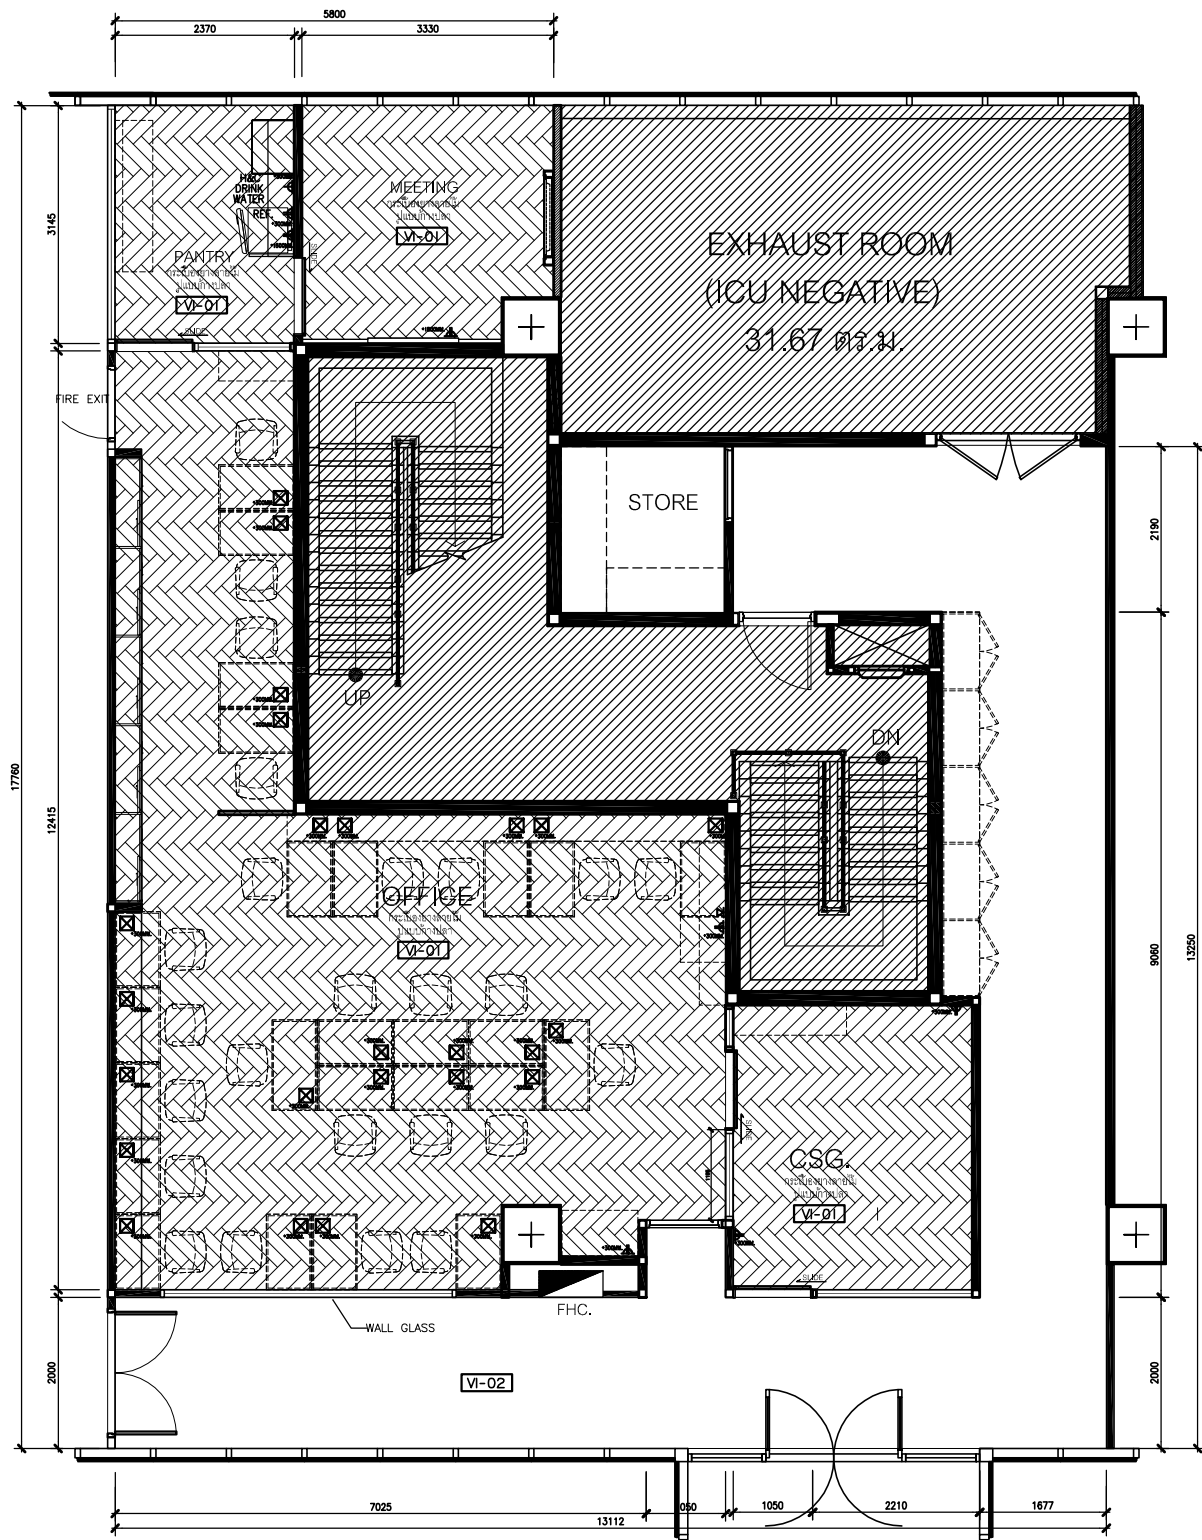

4 FINANCE AND ACCOUNTING
FLOOR FINISHES & POWER OUTLET PLAN
SCALE 1:50

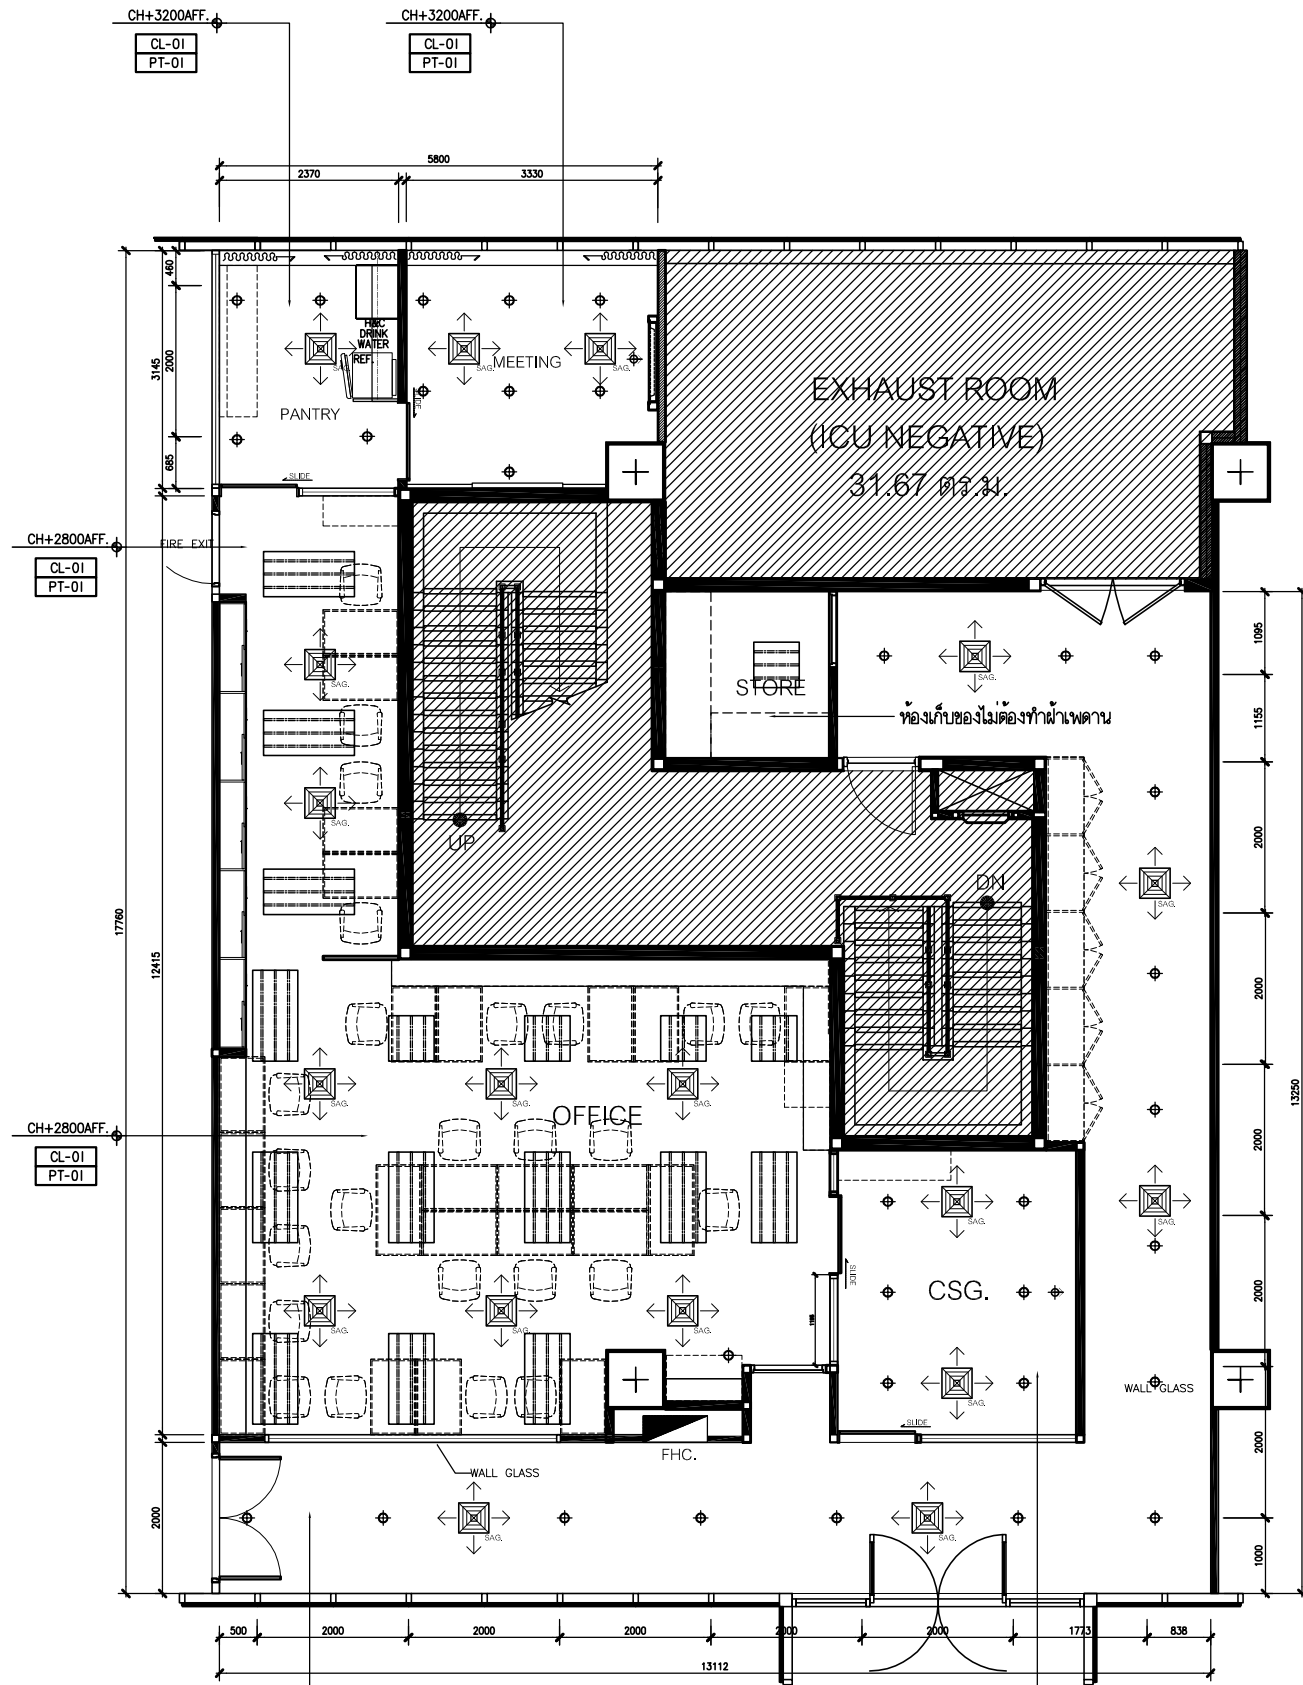

5 FINANCE AND ACCOUNTING
REFLECTED CEILING PLAN
SCALE 1:50

